



# DeKalb County Central Senior Center

McConnell Drive, Decatur, GA 30033

## Site Plan

Scale: As Noted Graphically

Issue: Community Progress Meeting



Date: January 23, 2013



HOUSER  
WALKER  
ARCHITECTURE

hoganconstructiongroup.com  
houserwalker.com



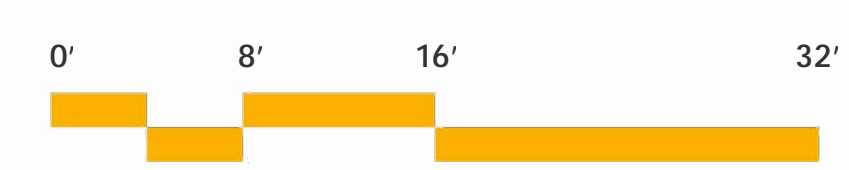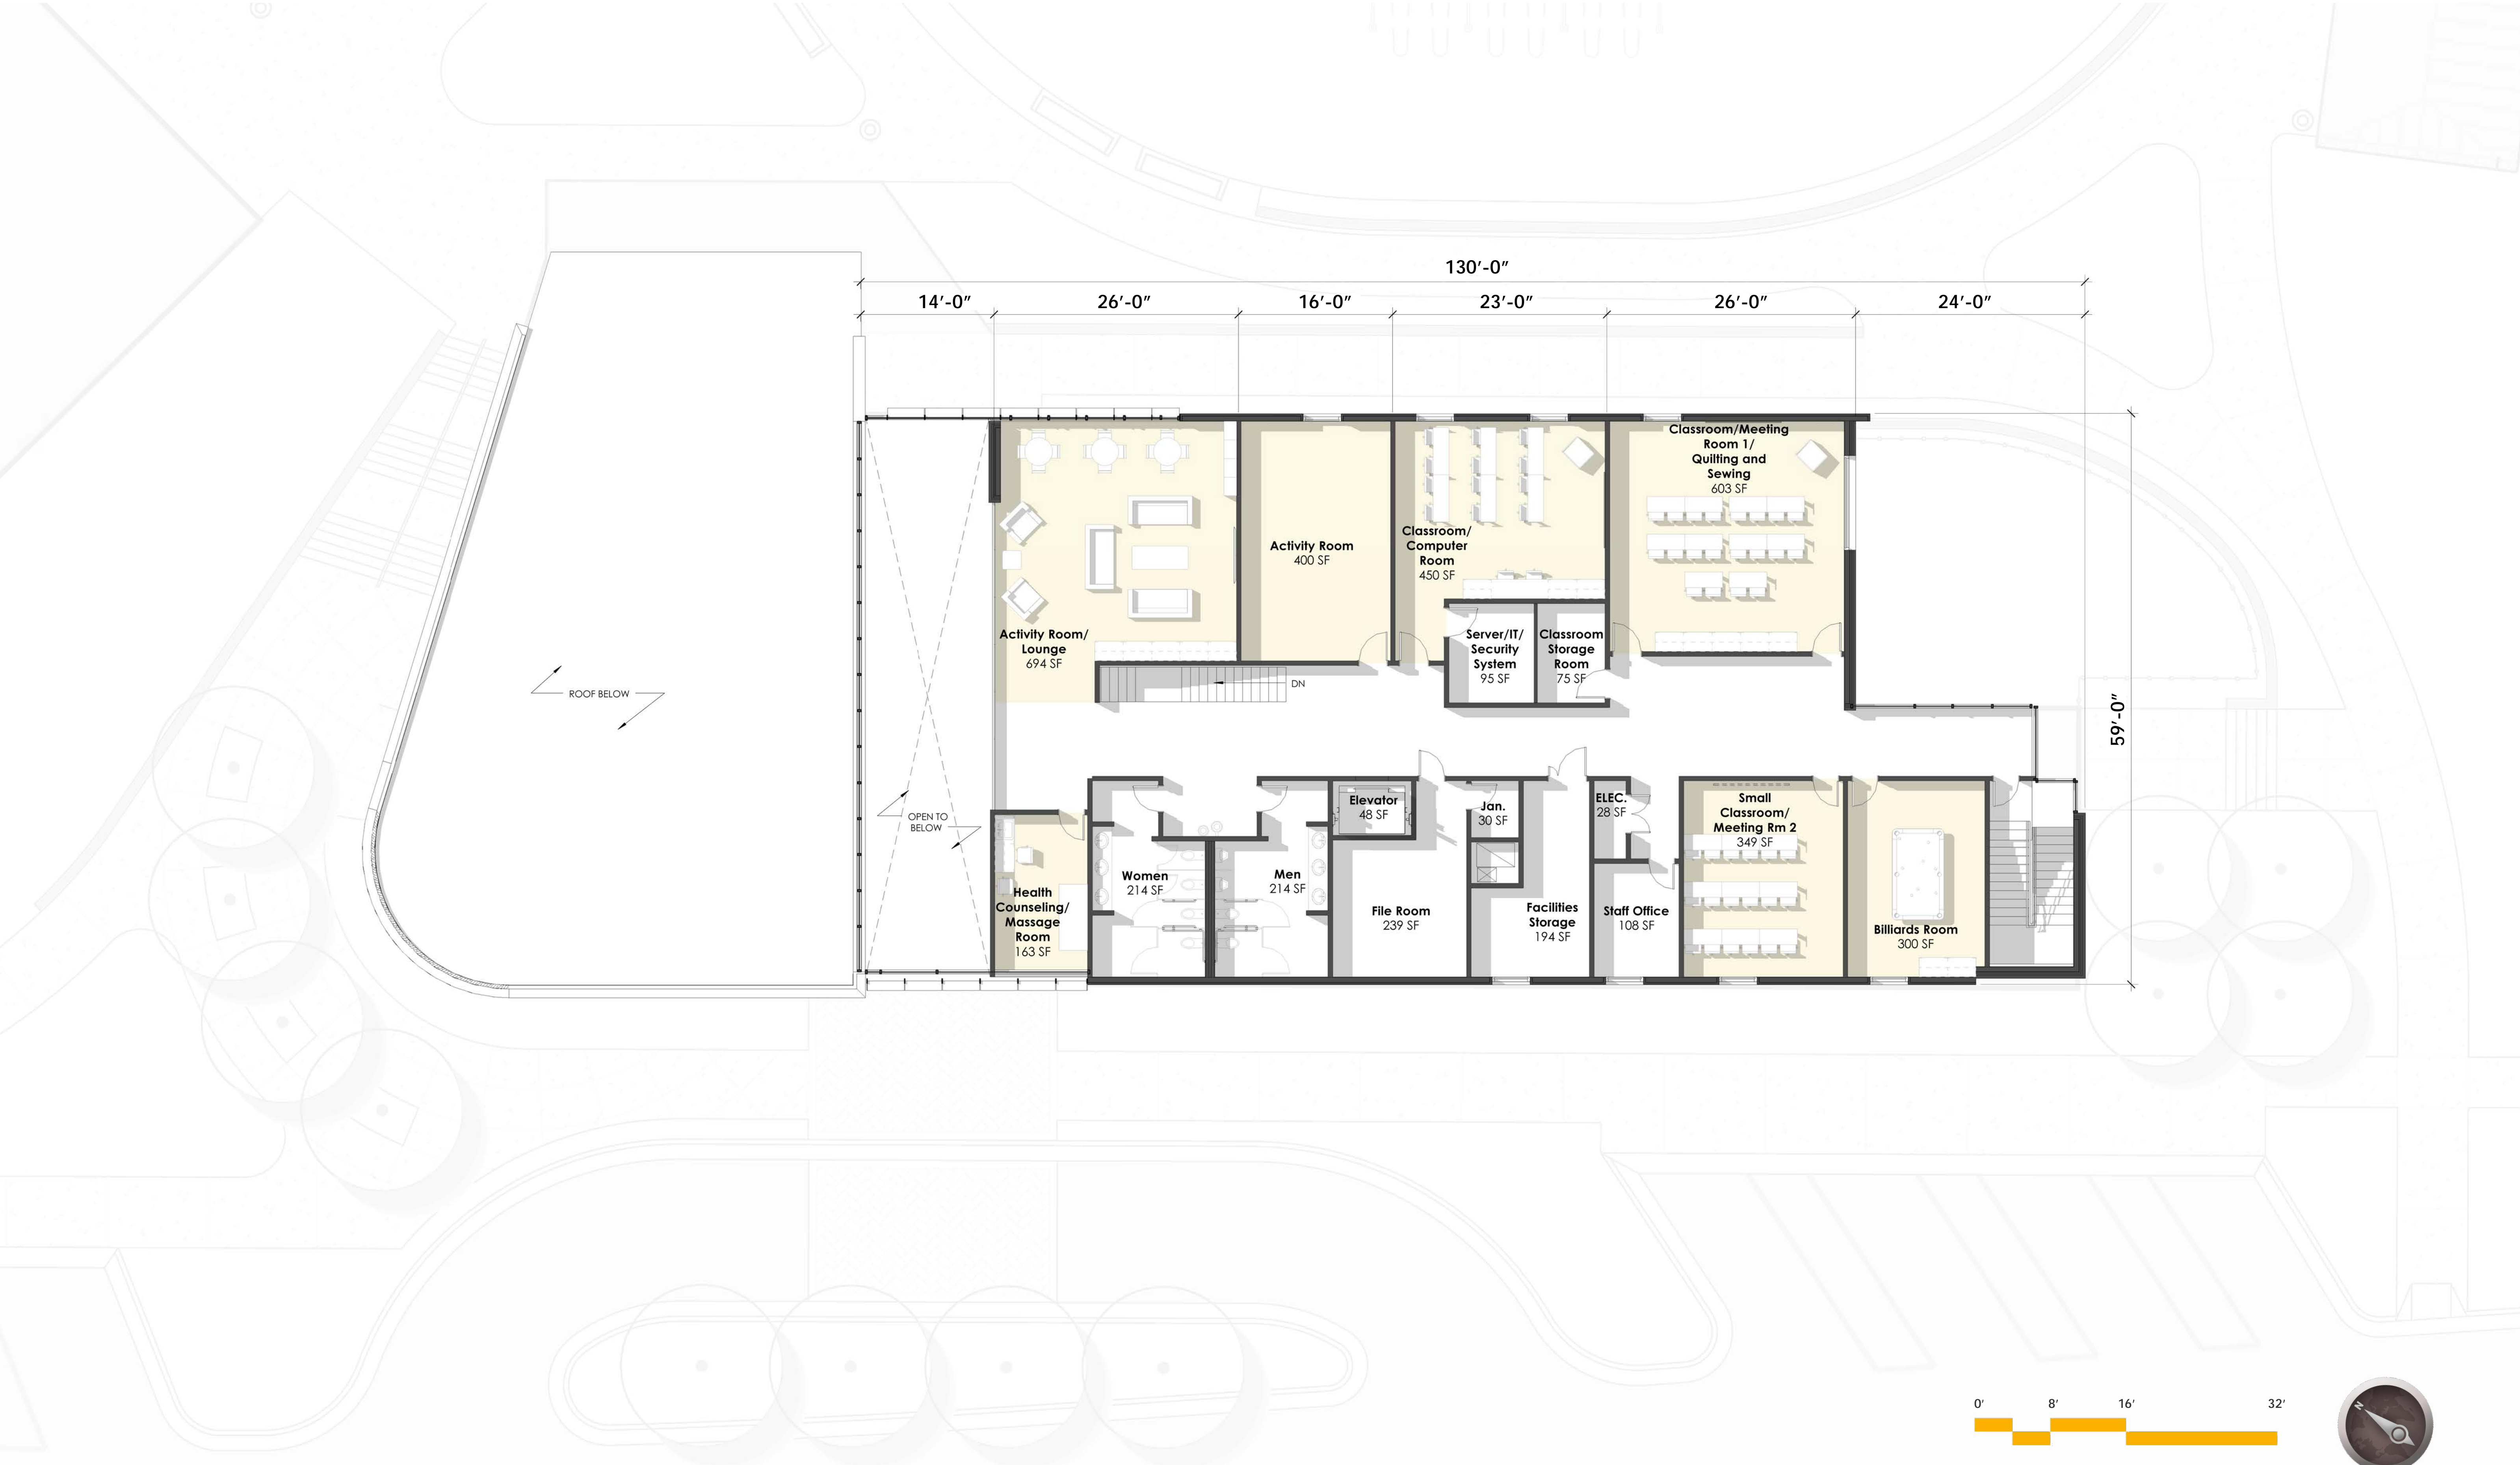



# DeKalb County Central Senior Center

McConnell Drive, Decatur, GA 30033

## Concept Images

Scale: Not to Scale

Issue: Community Progress Meeting

Date: January 23, 2013

**Hogan**  
WHERE TRADITION  
MEETS INNOVATION

HOUSER  
WALKER  
ARCHITECTURE

hoganconstructiongroup.com  
houserwalker.com